


HULL CENTRAL FIRE STATION - THEN AND NOW

THEN



Images courtesy of Humberside Fire and Rescue Service archives


NOW

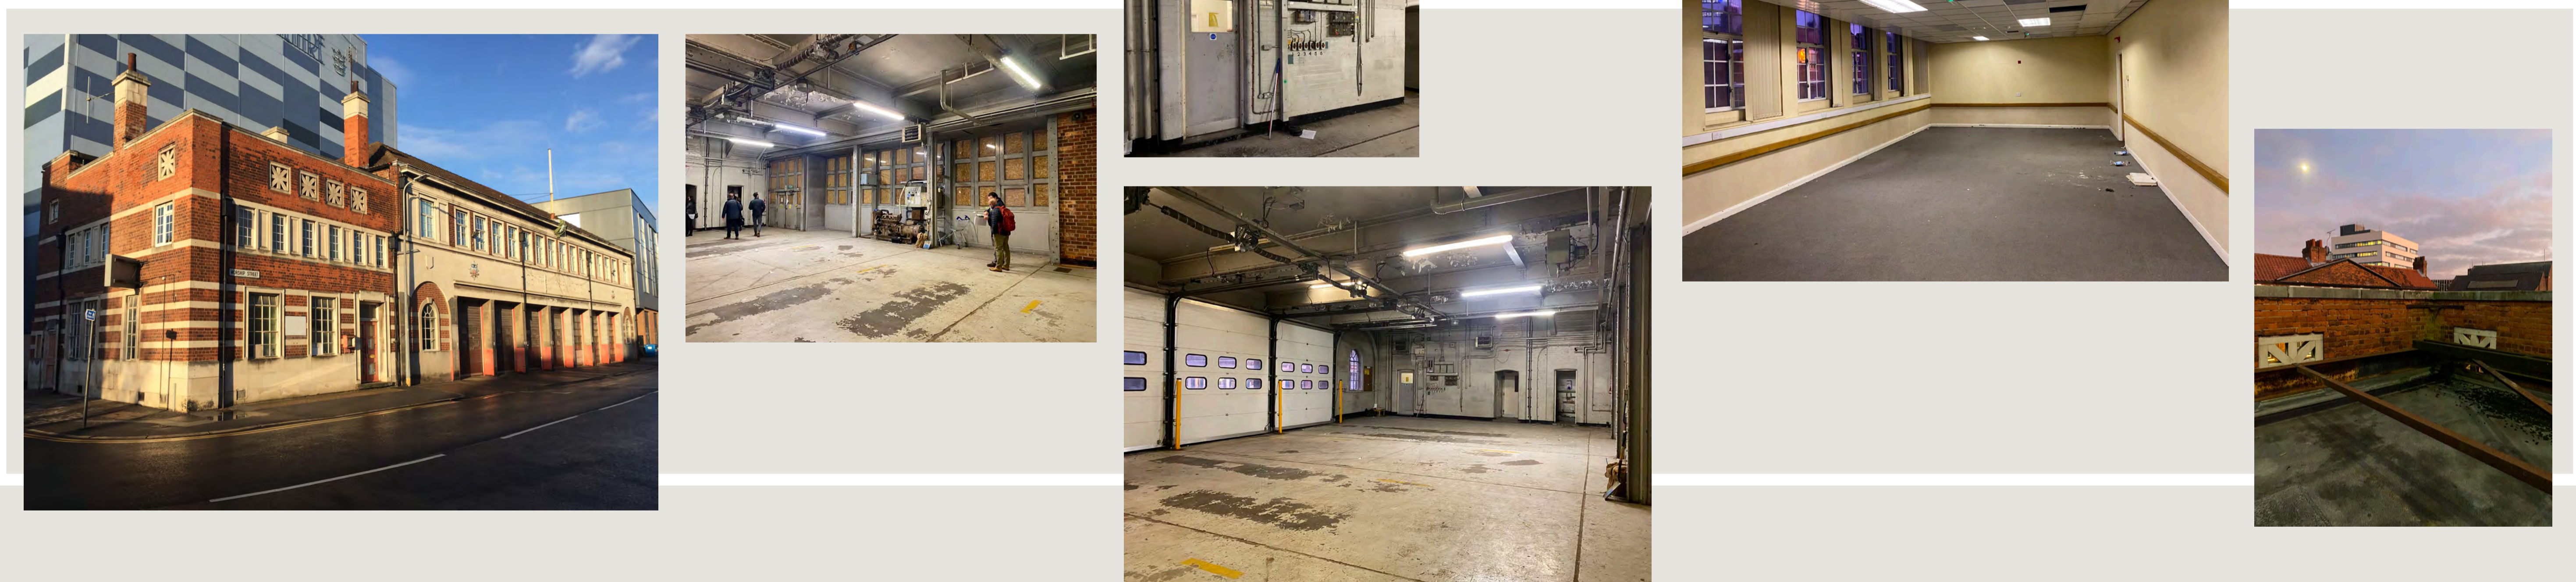


Rethink tomorrow

DESIGN DEVELOPMENT AND CONCEPT


SITE PLAN

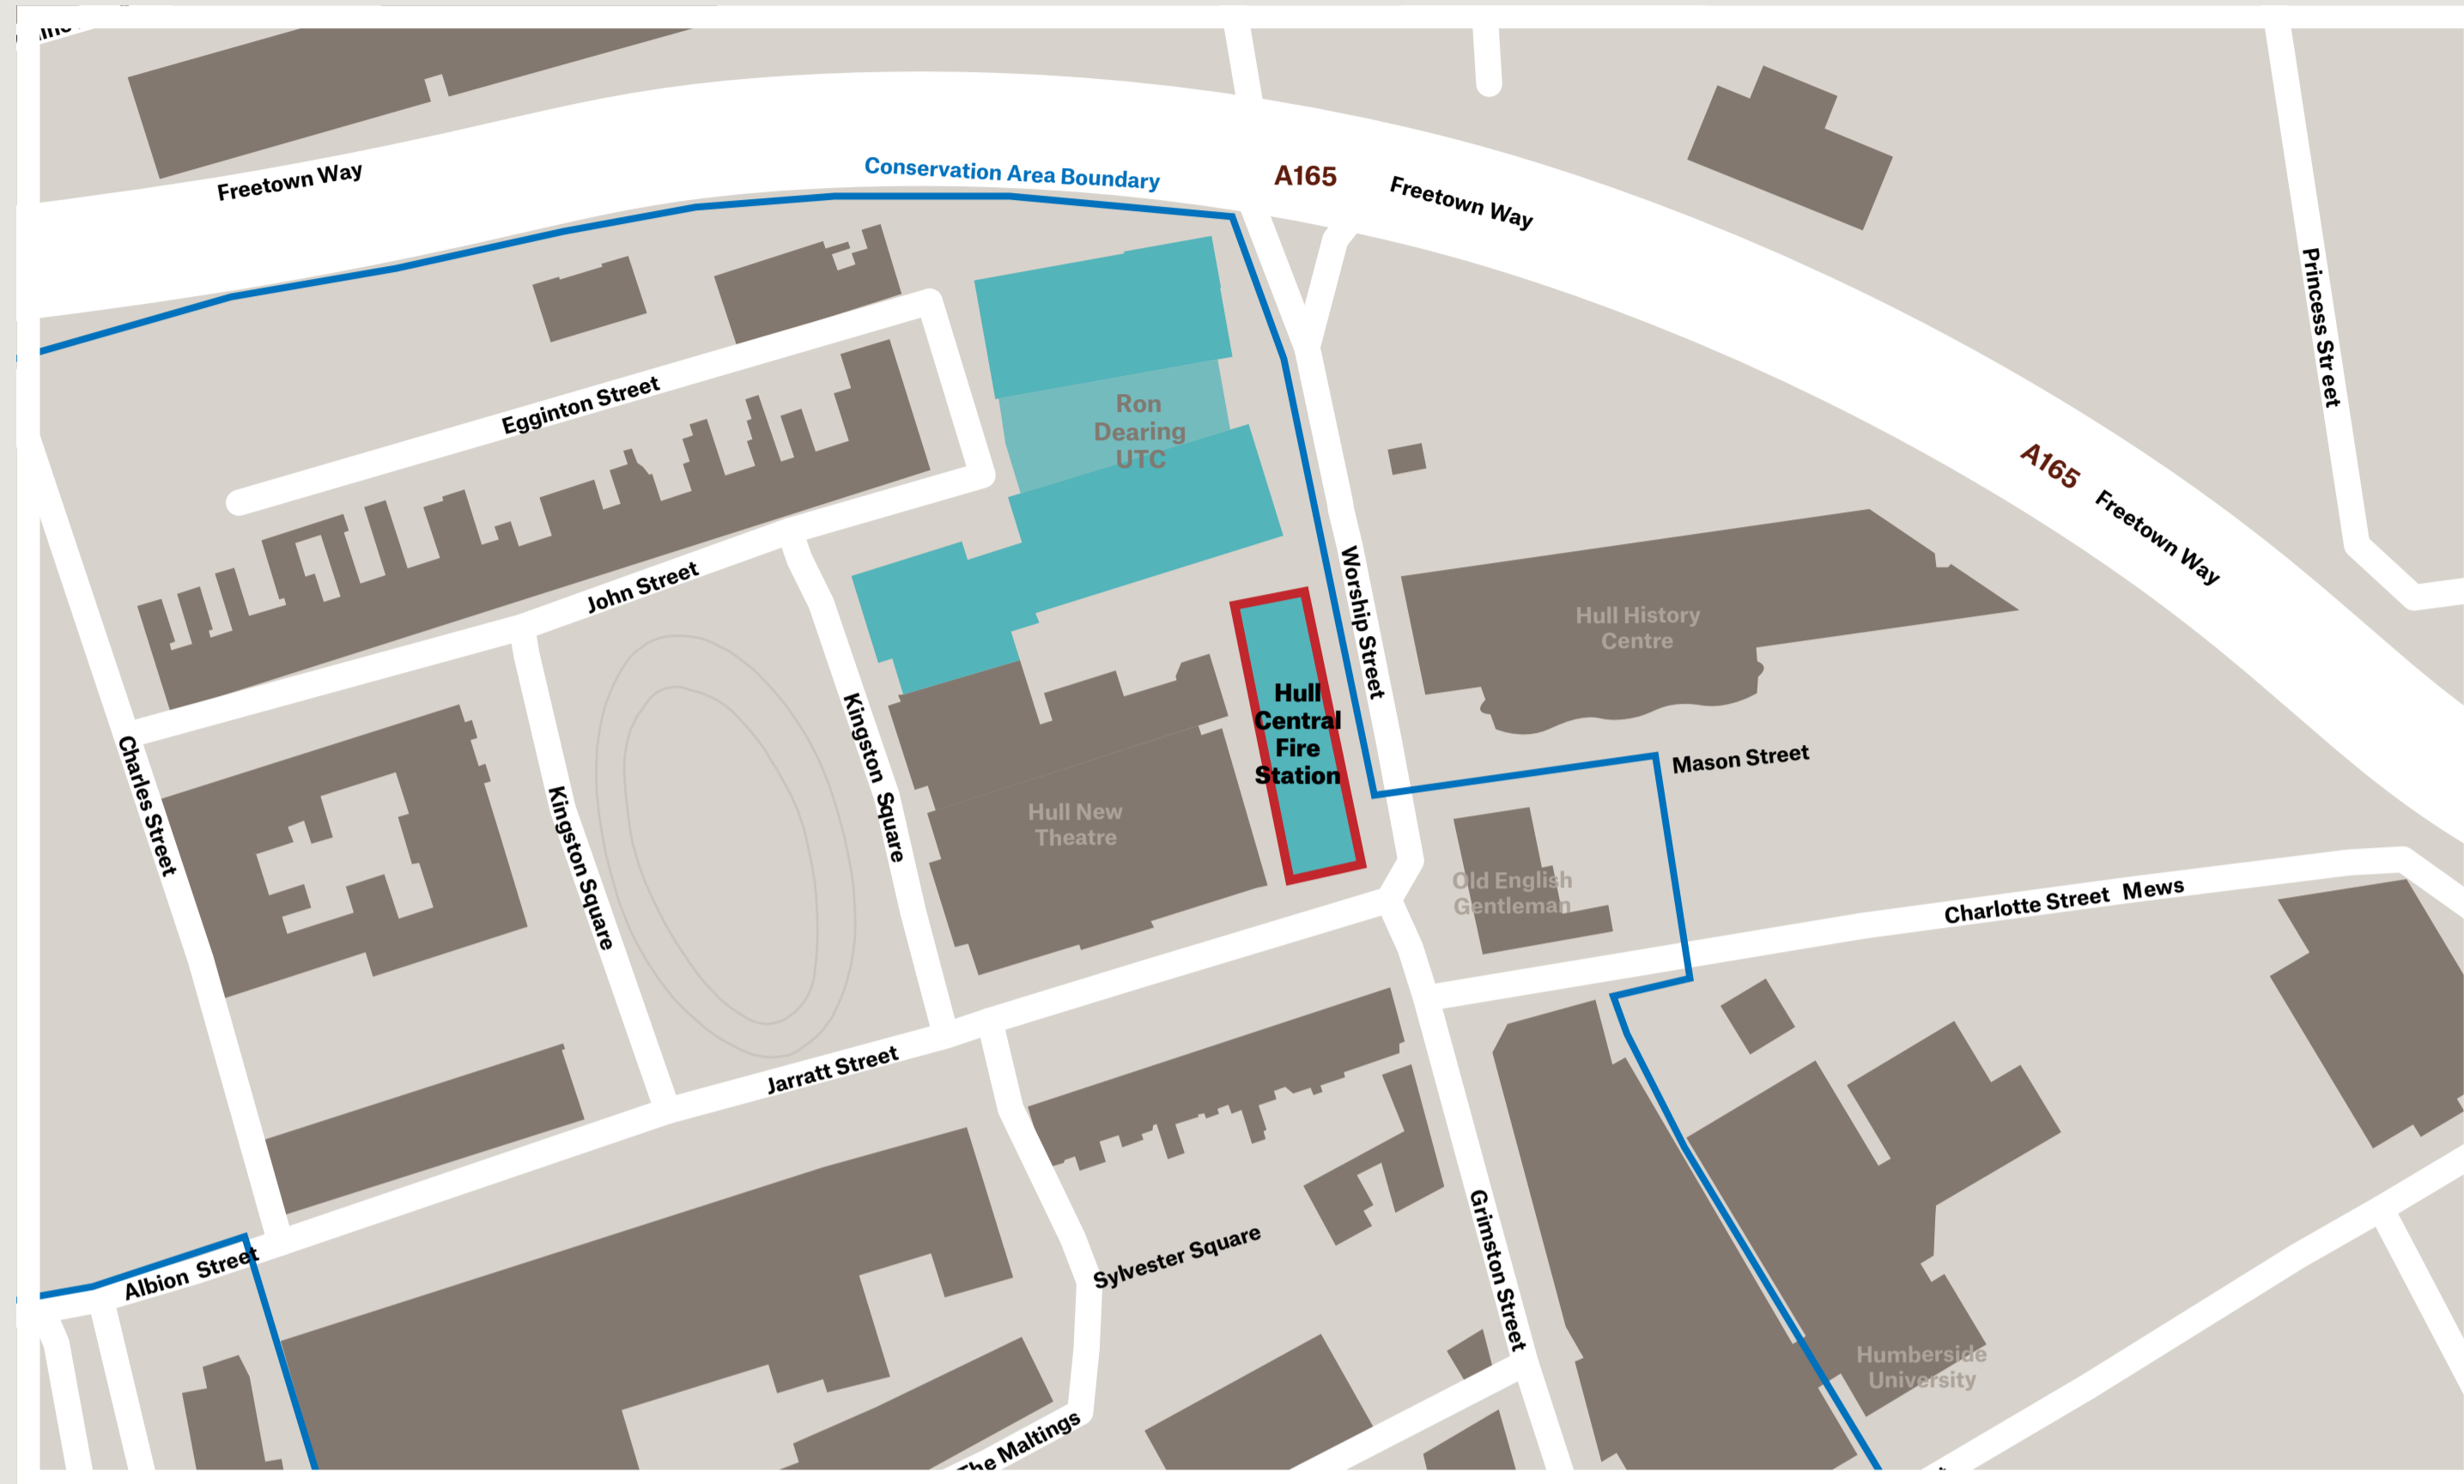

REACTIVATING THE ARCHWAYS

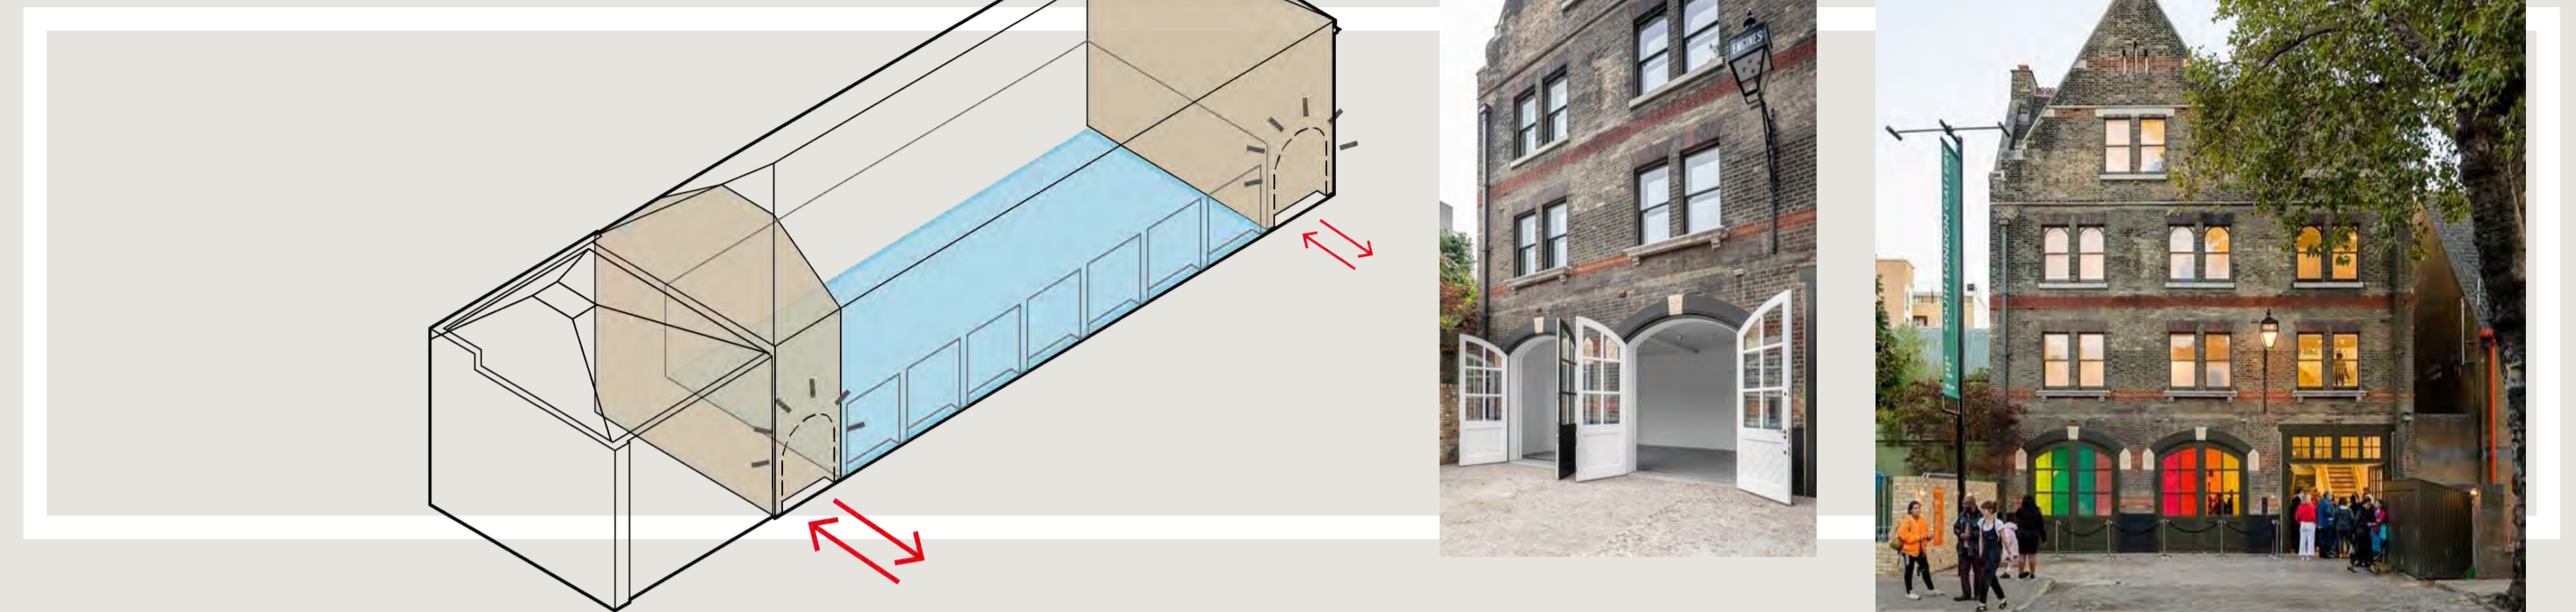


PODS

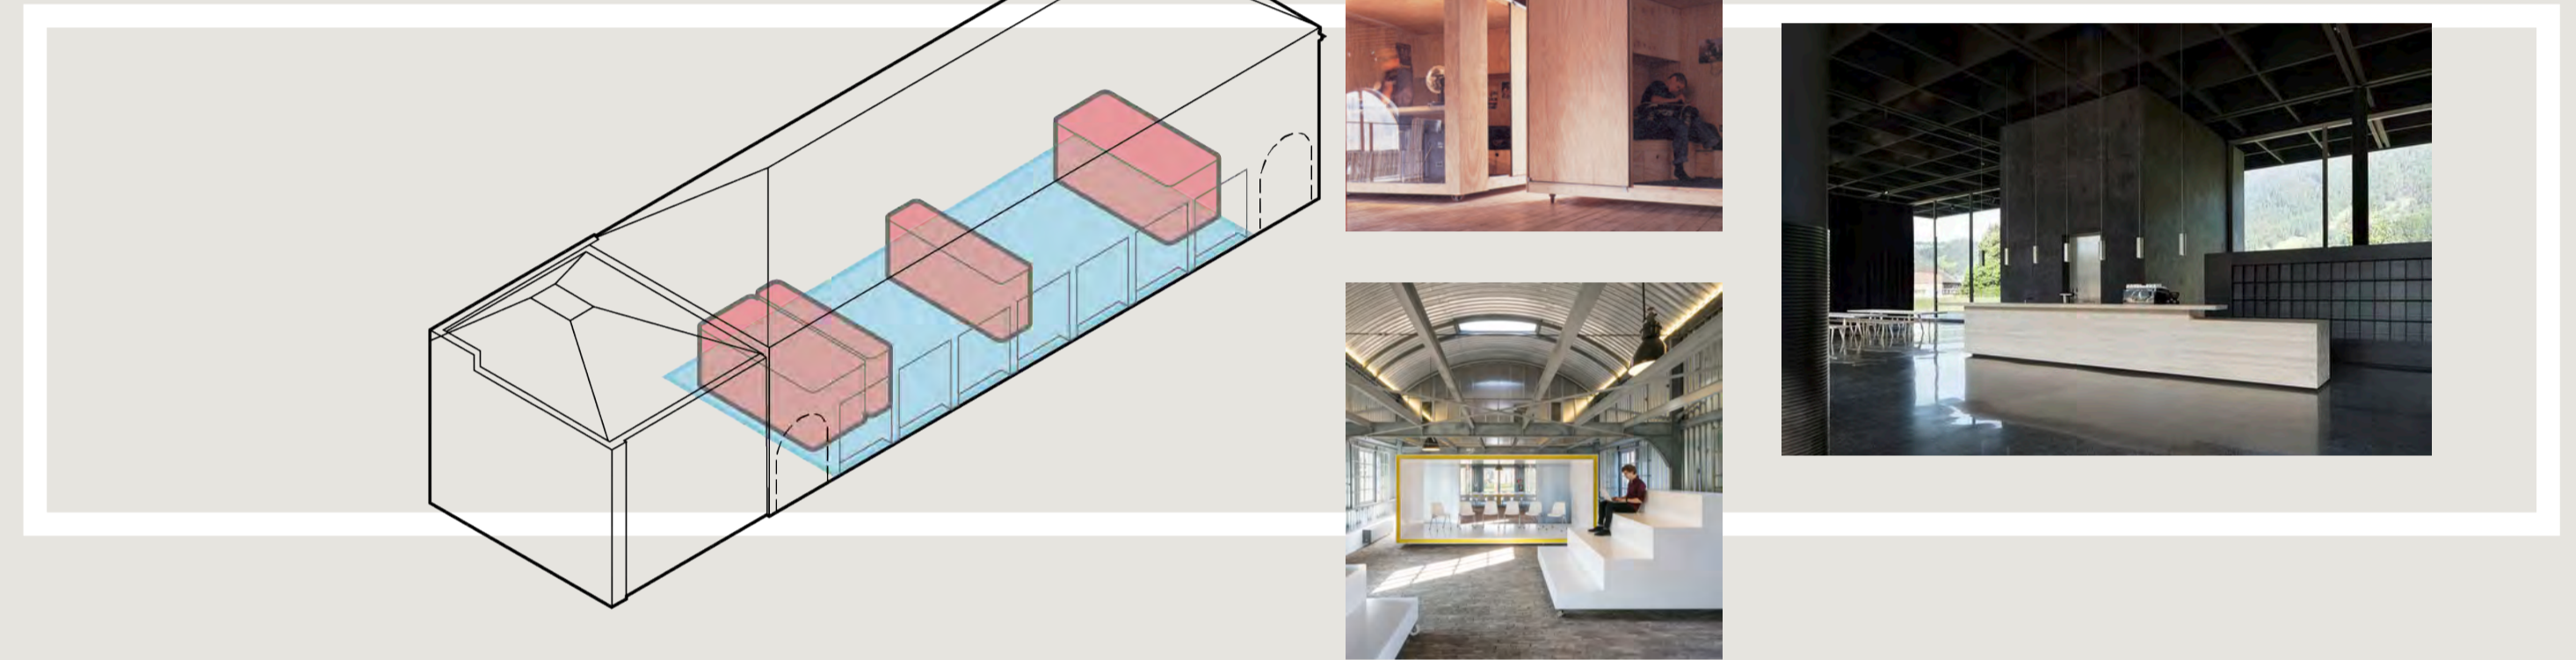


INITIAL SKETCHES


ROOF OPTION A

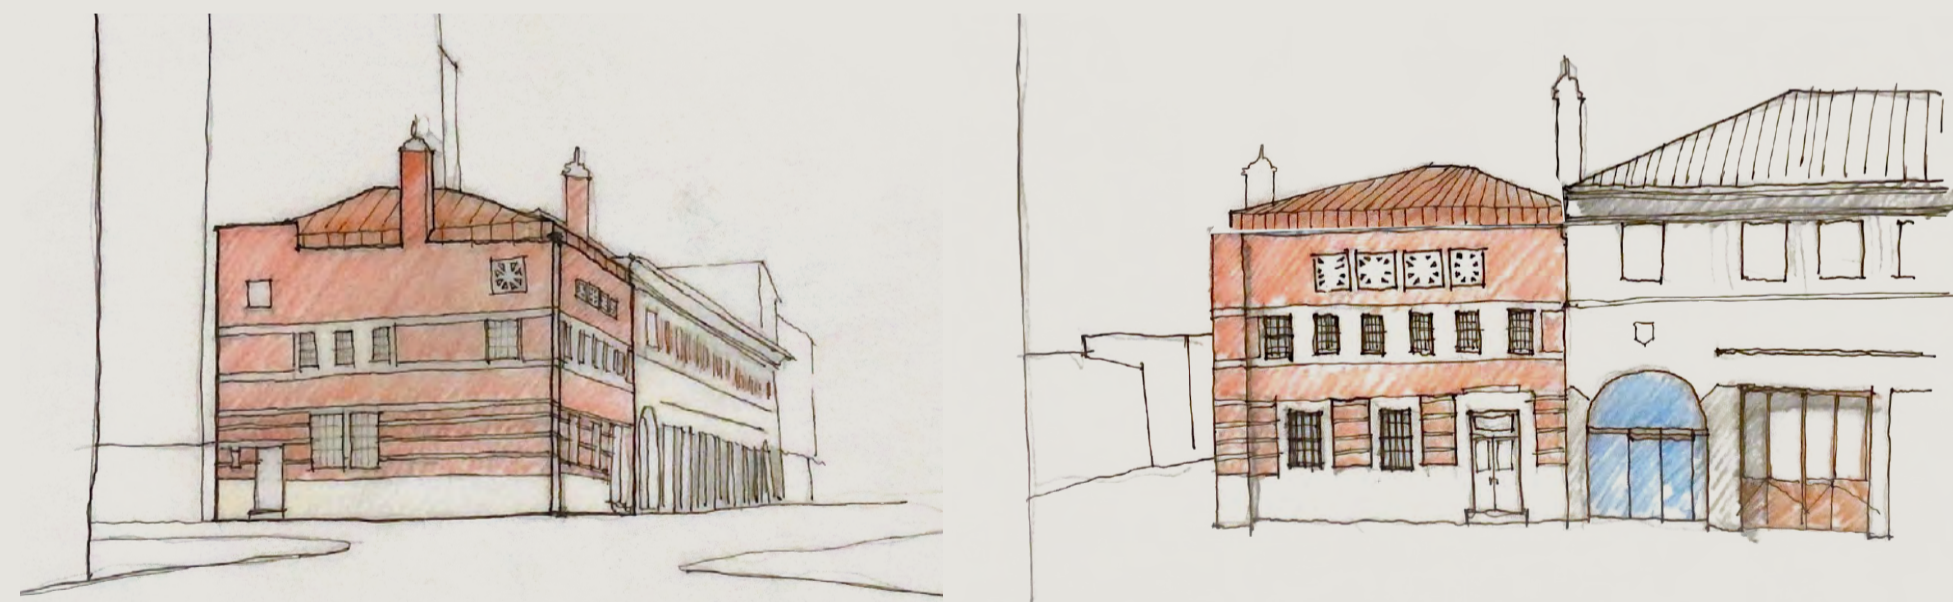


ROOF OPTION B

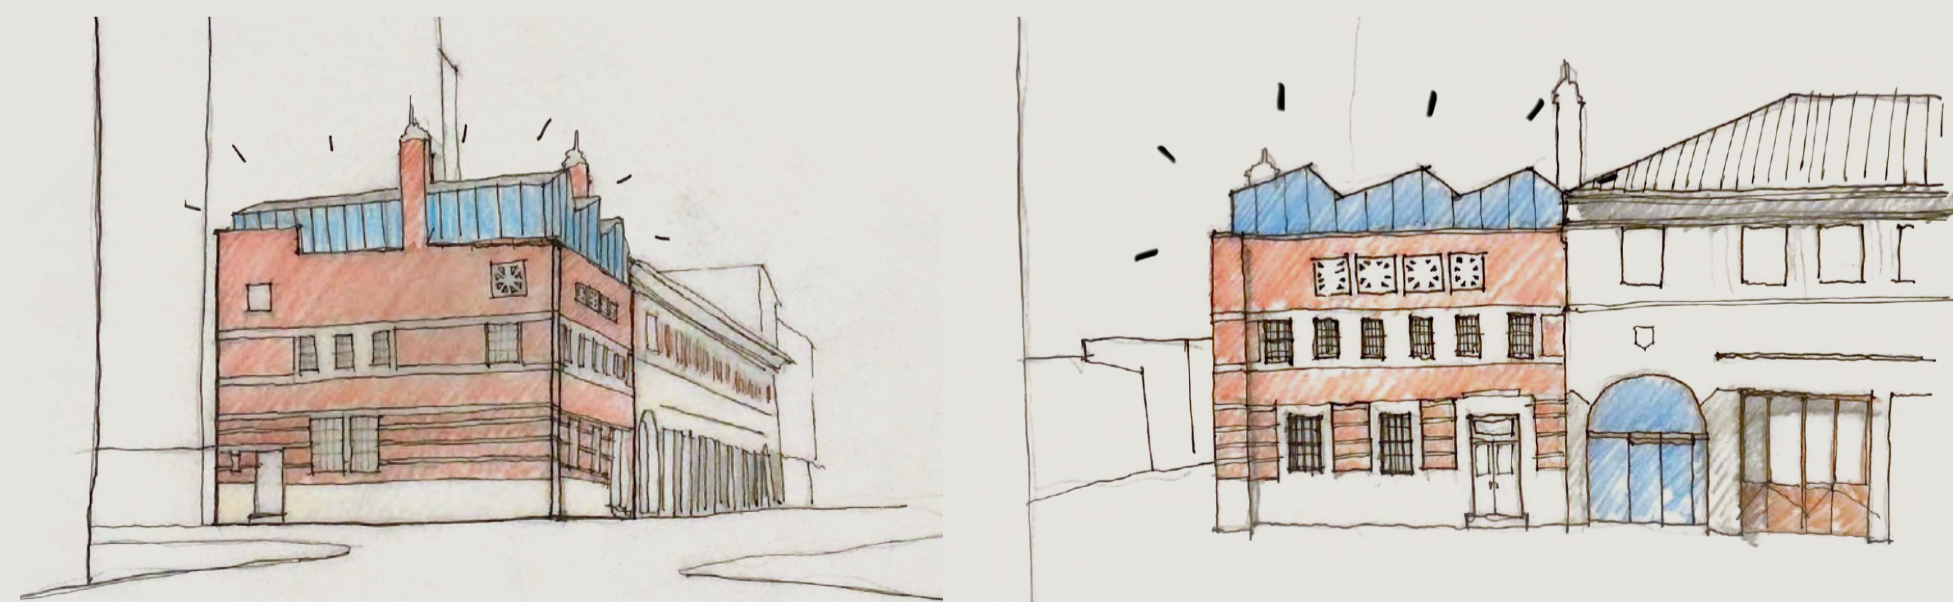


LARGE VOLUME STUDIOS

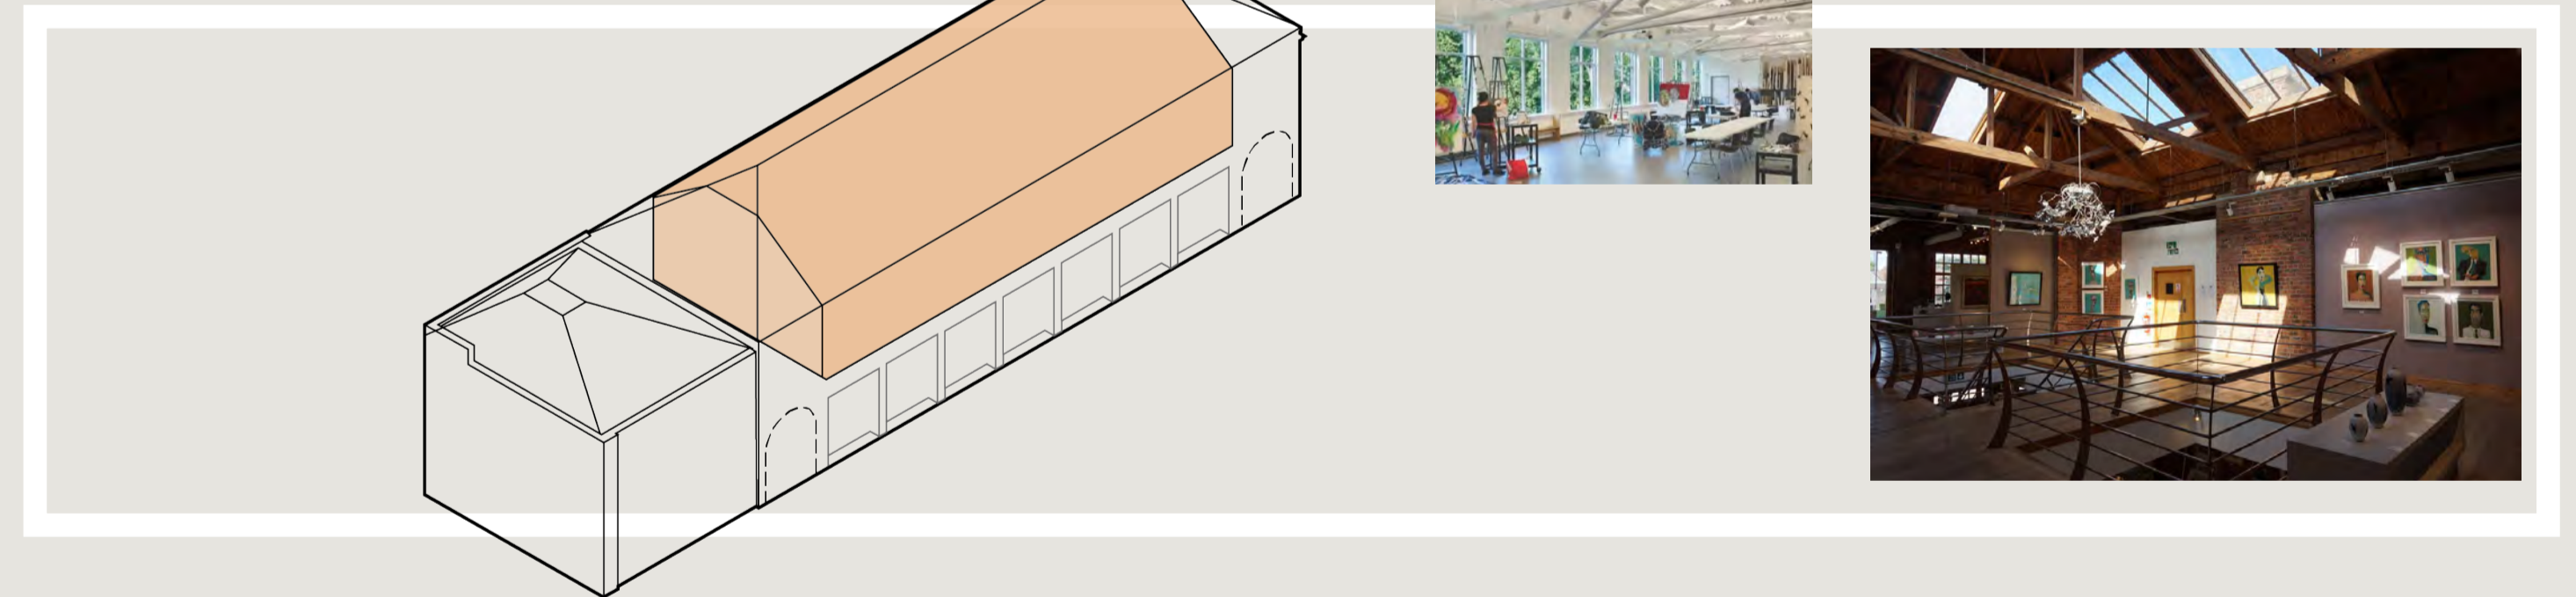


ROOF EXTENSION

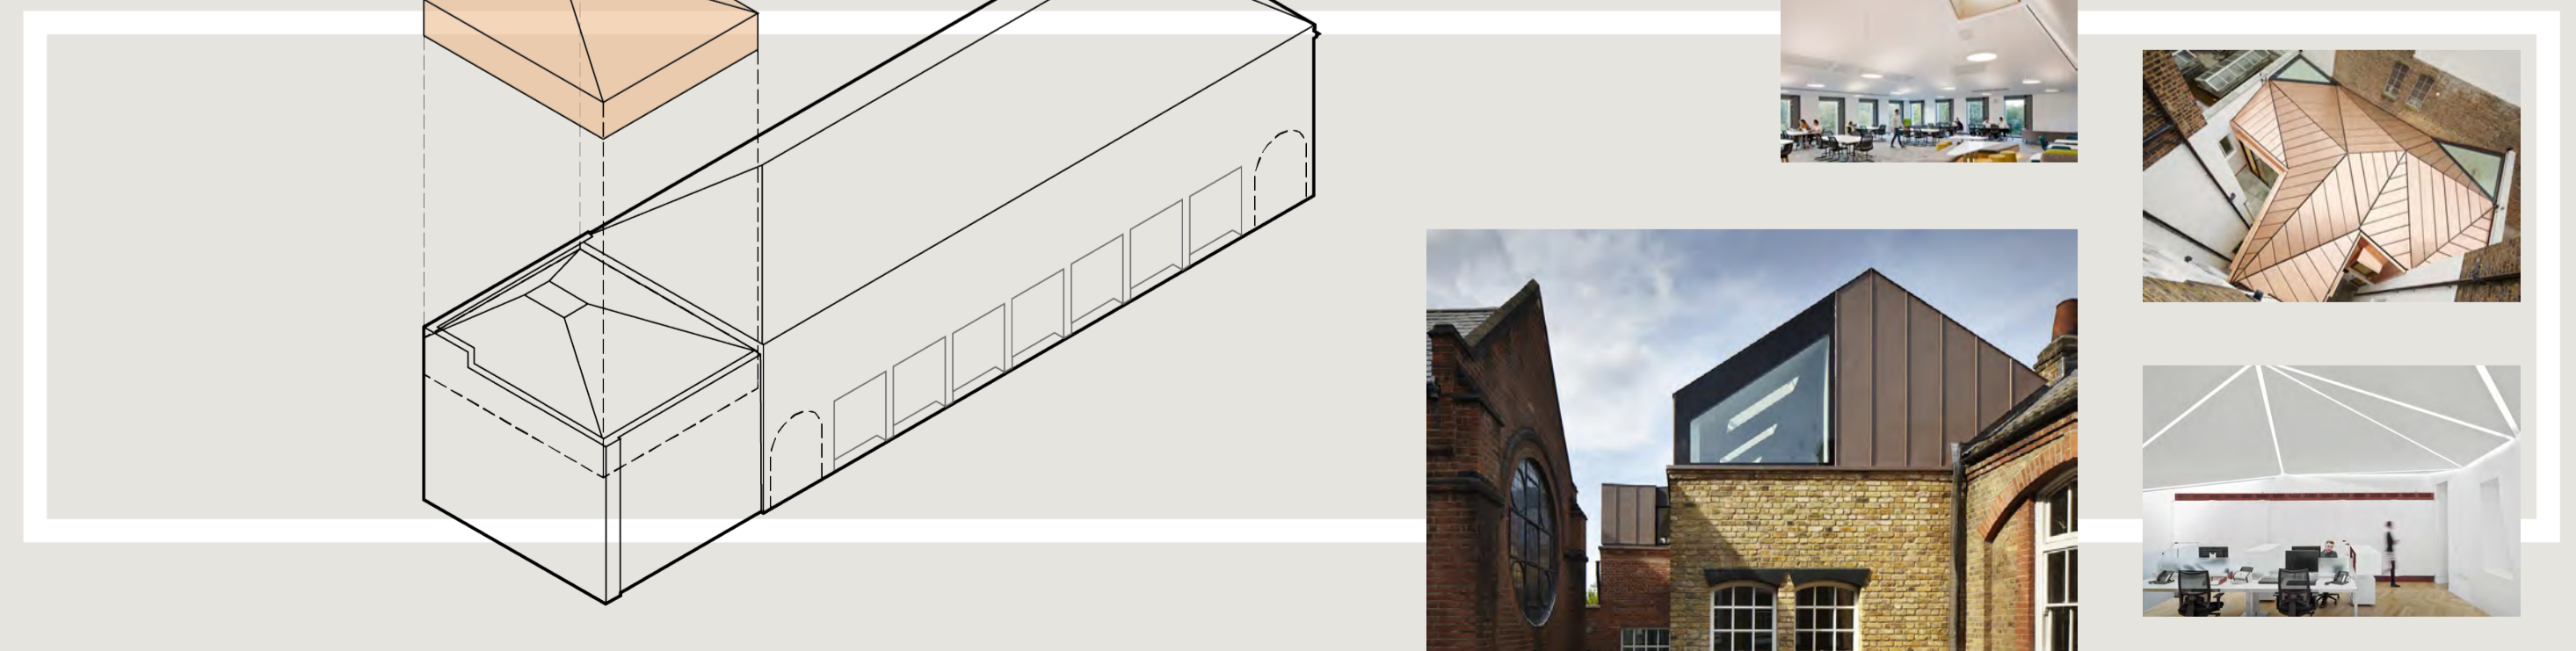


FLOOR PLANS

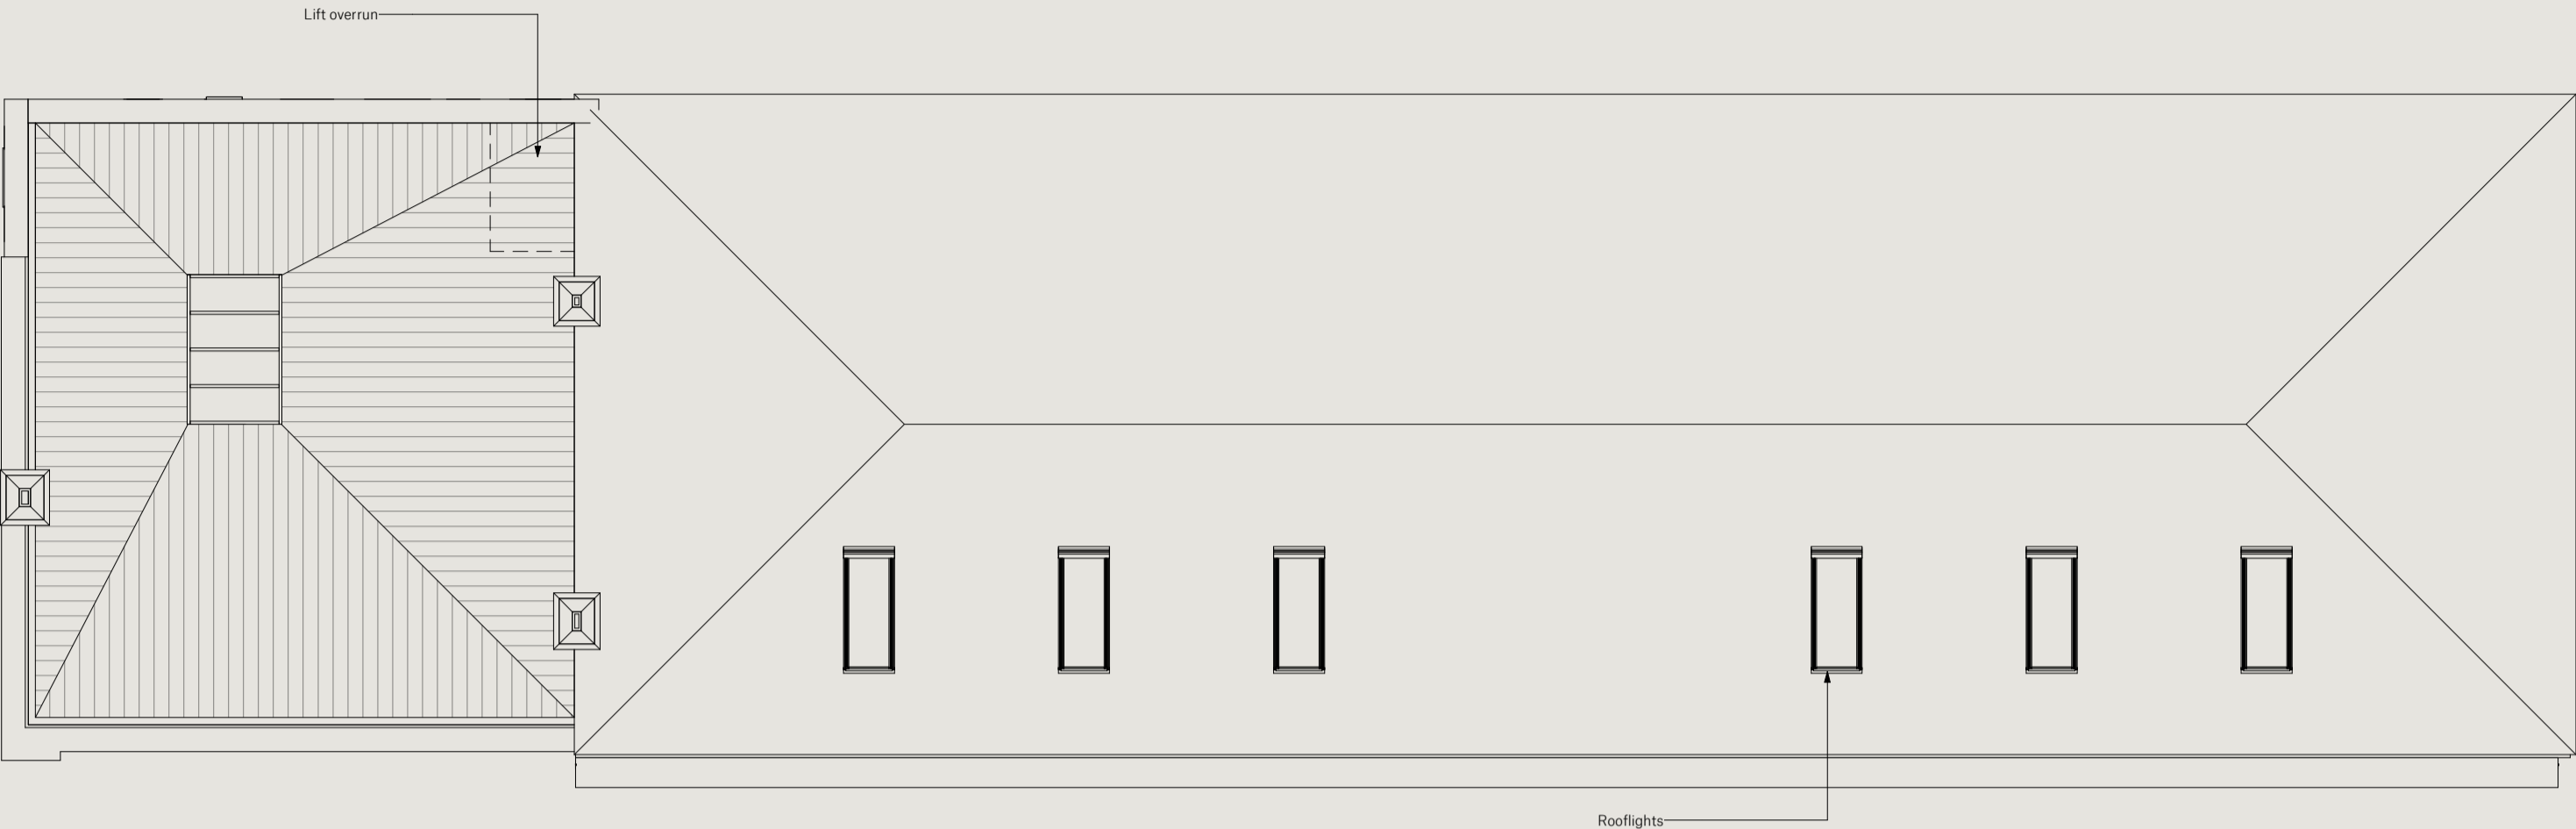


ROOF PLAN

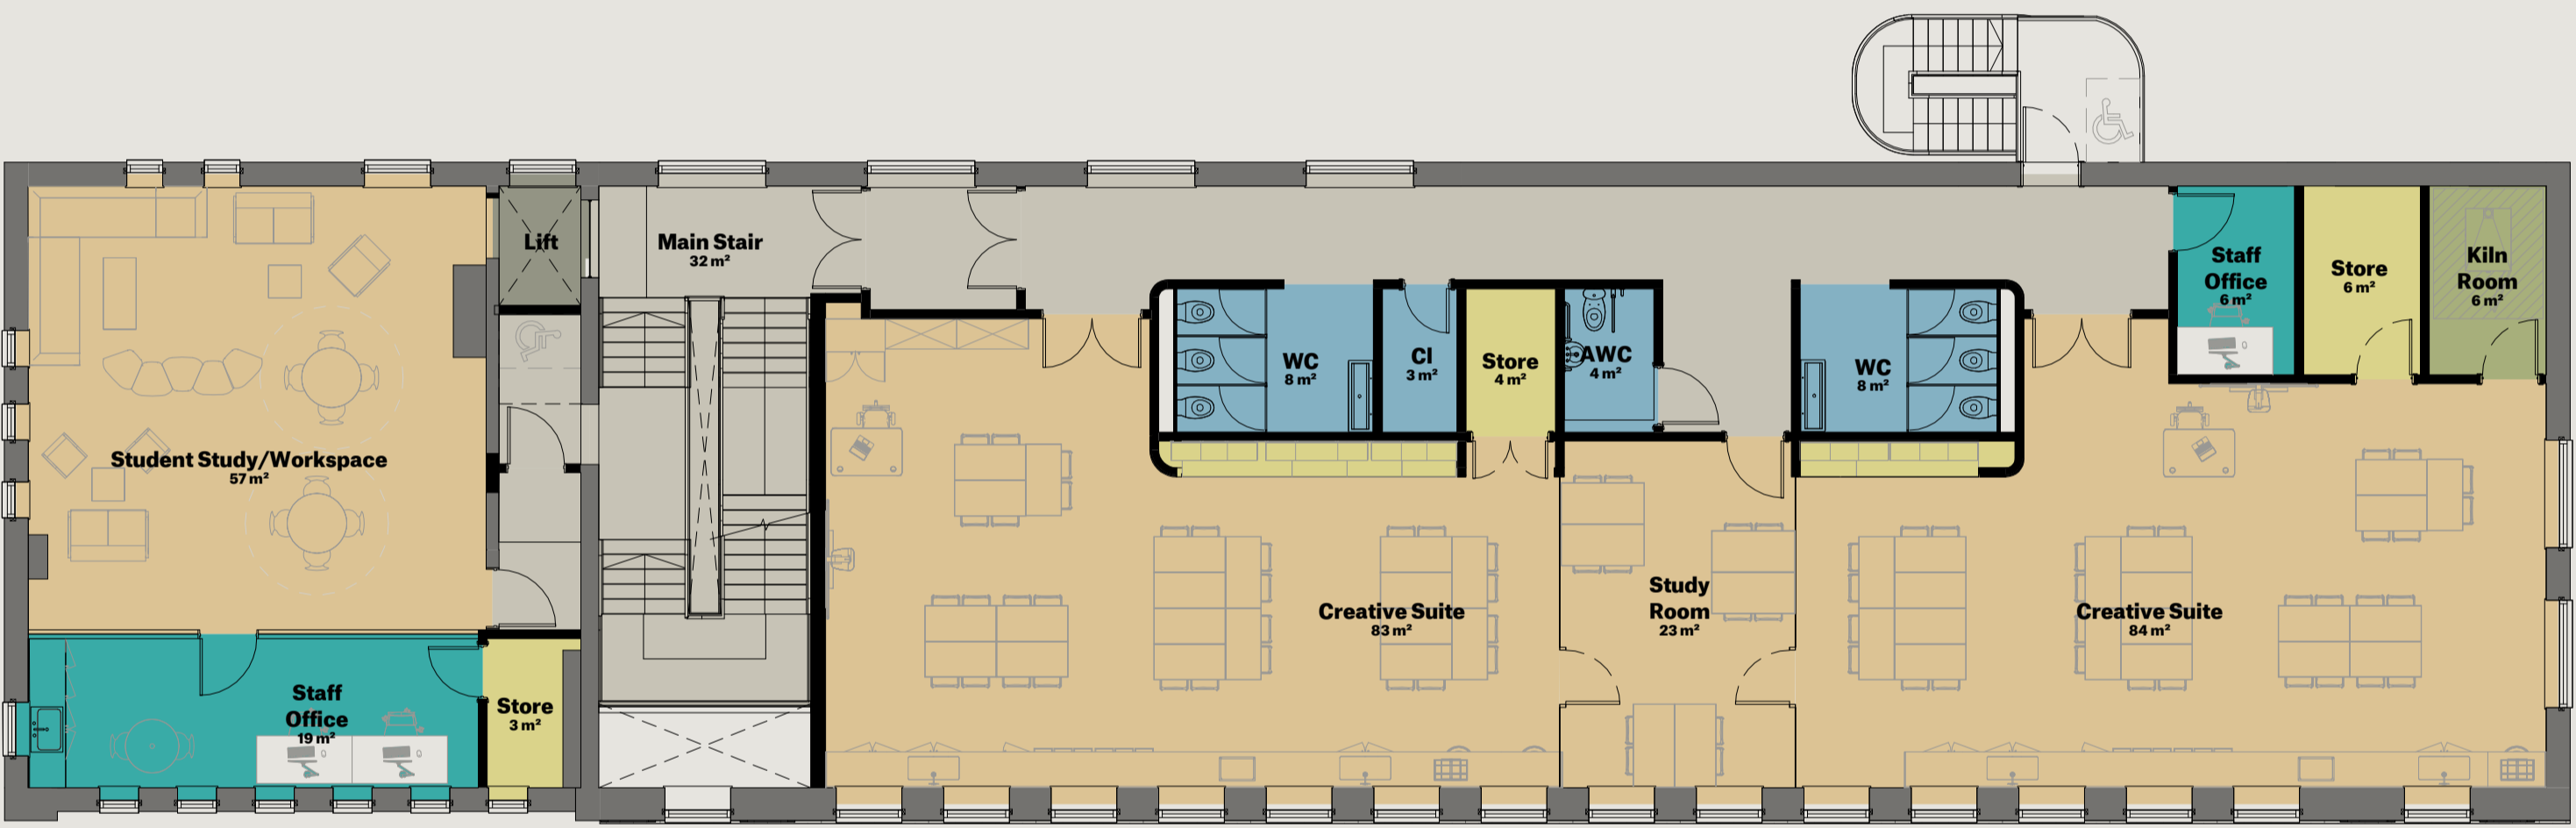


FIRST FLOOR PLAN

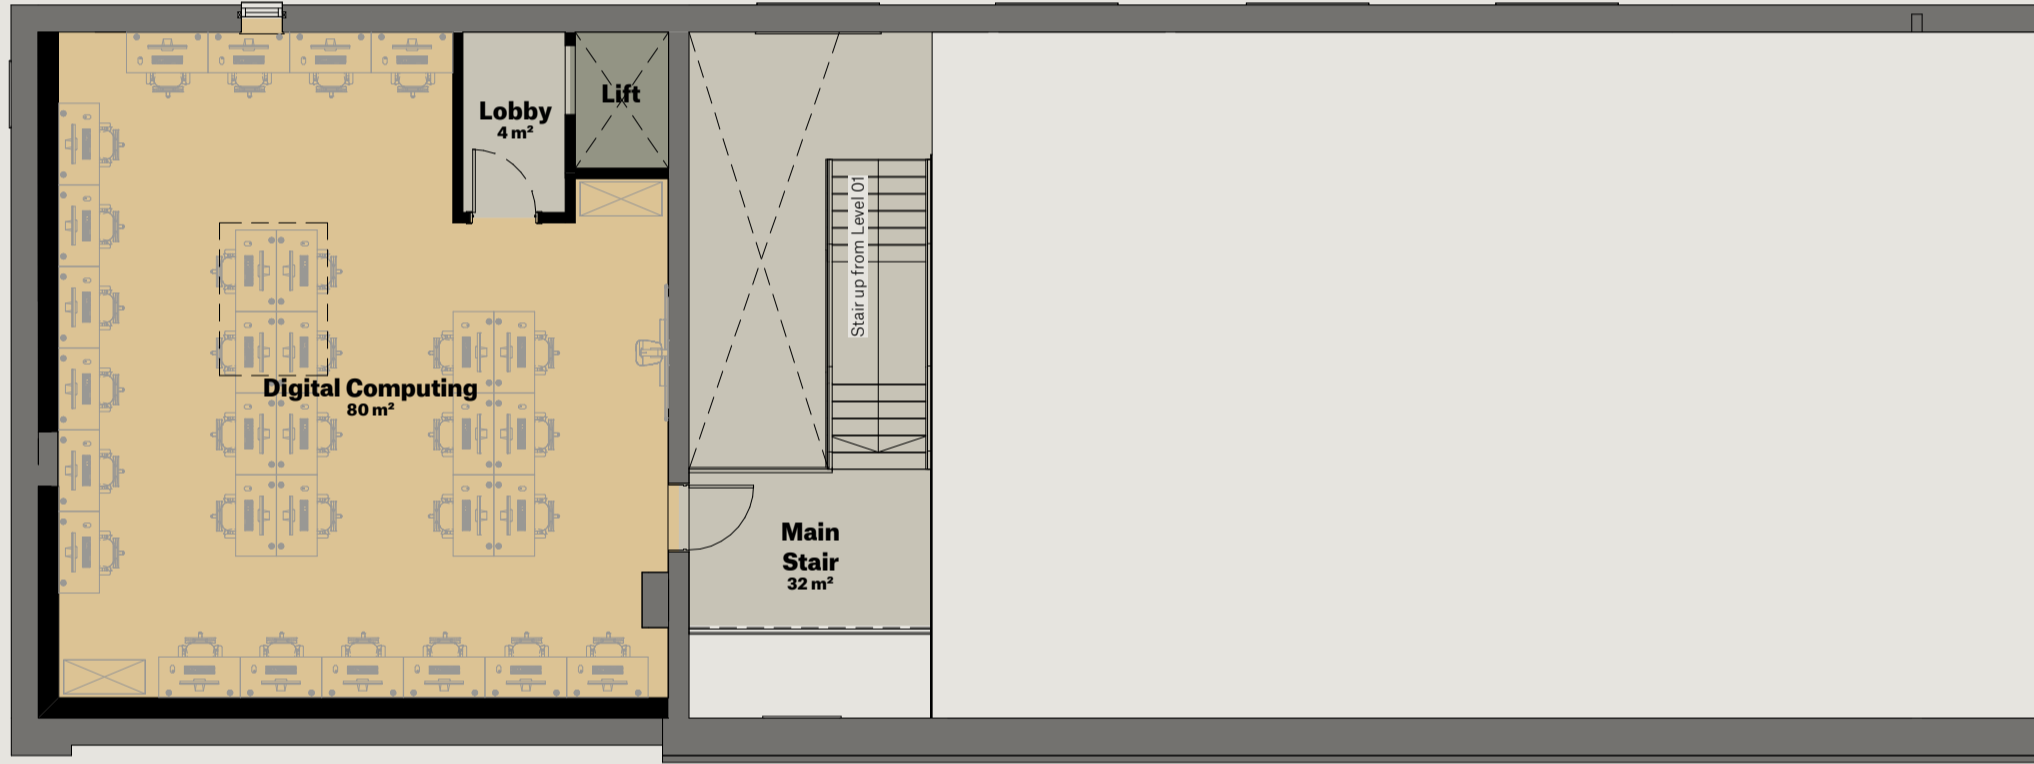

SECOND FLOOR PLAN

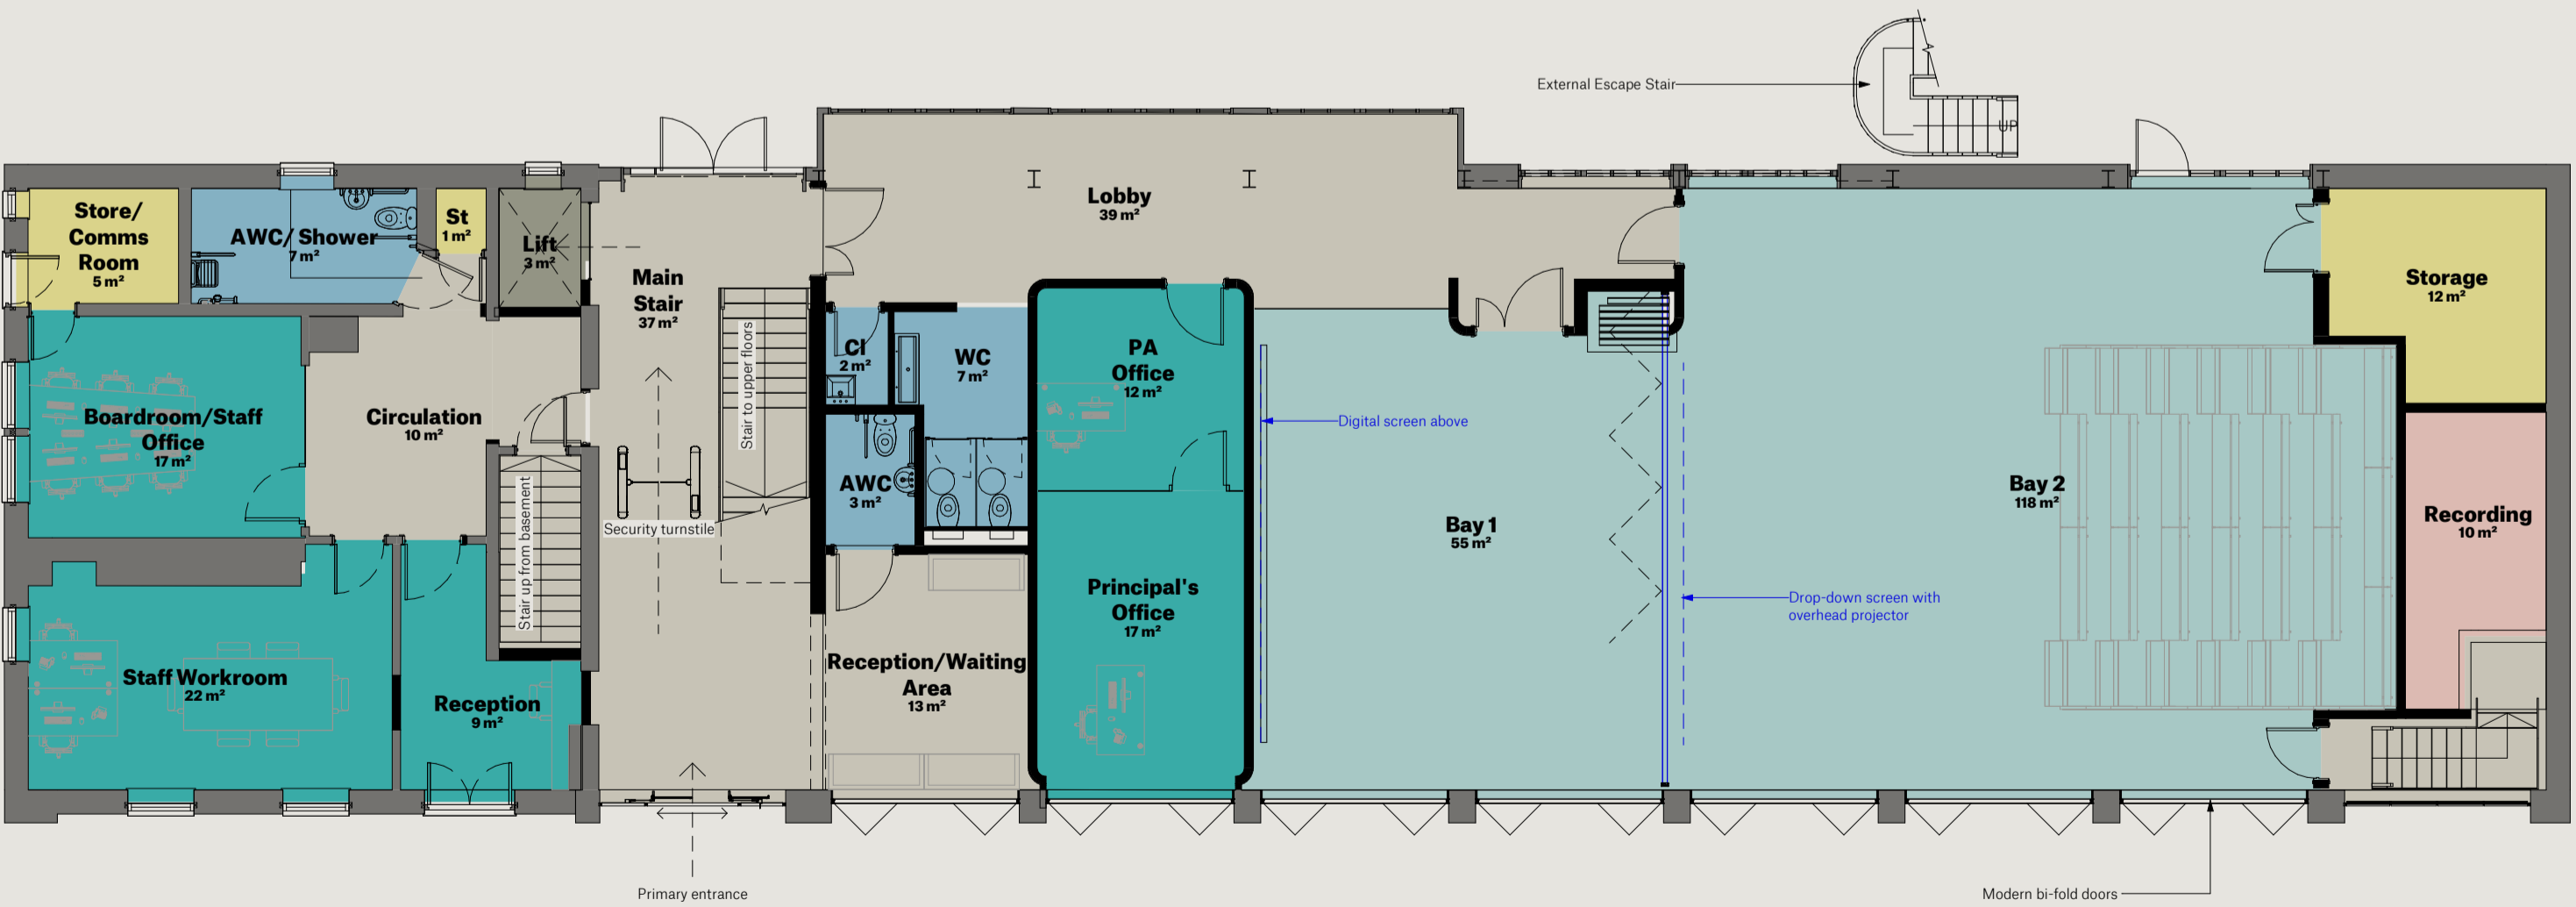

GROUND FLOOR PLAN

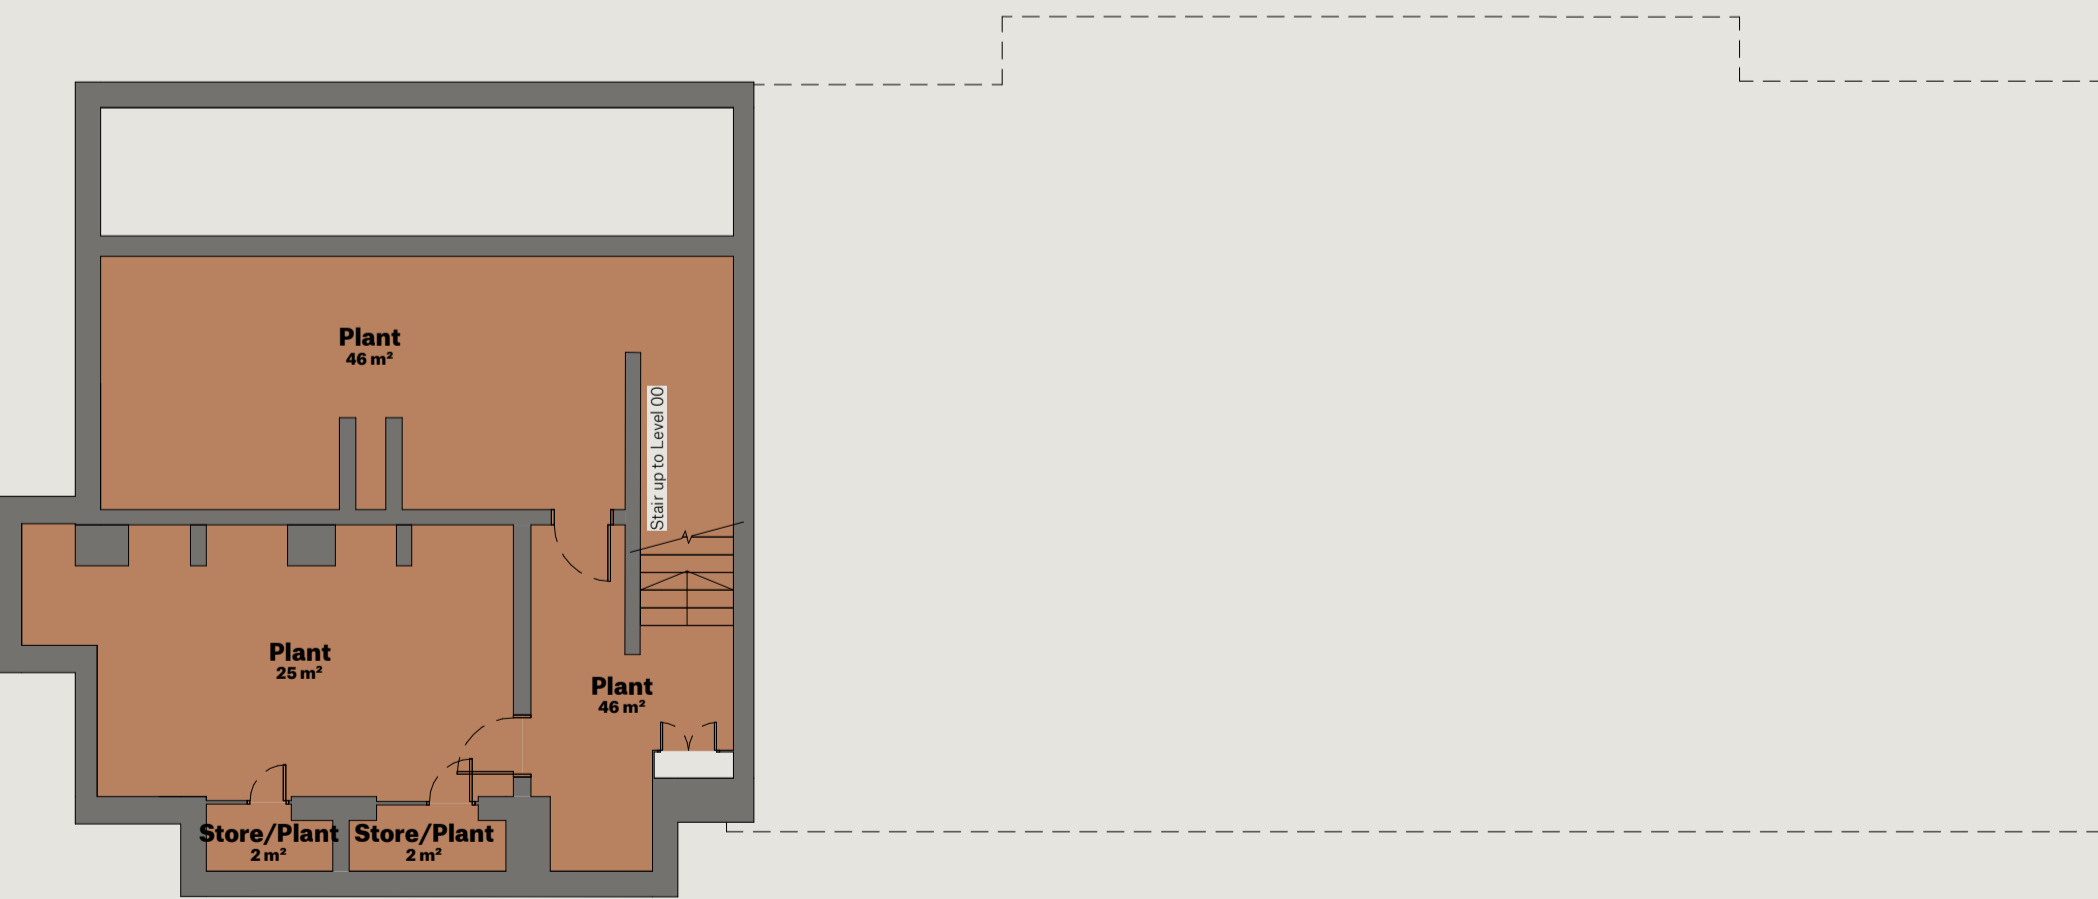

BASEMENT FLOOR PLAN



Rethink tomorrow


SECTIONS AND ELEVATIONS



WORSHIP STREET ELEVATION




JARRATT STREET ELEVATION

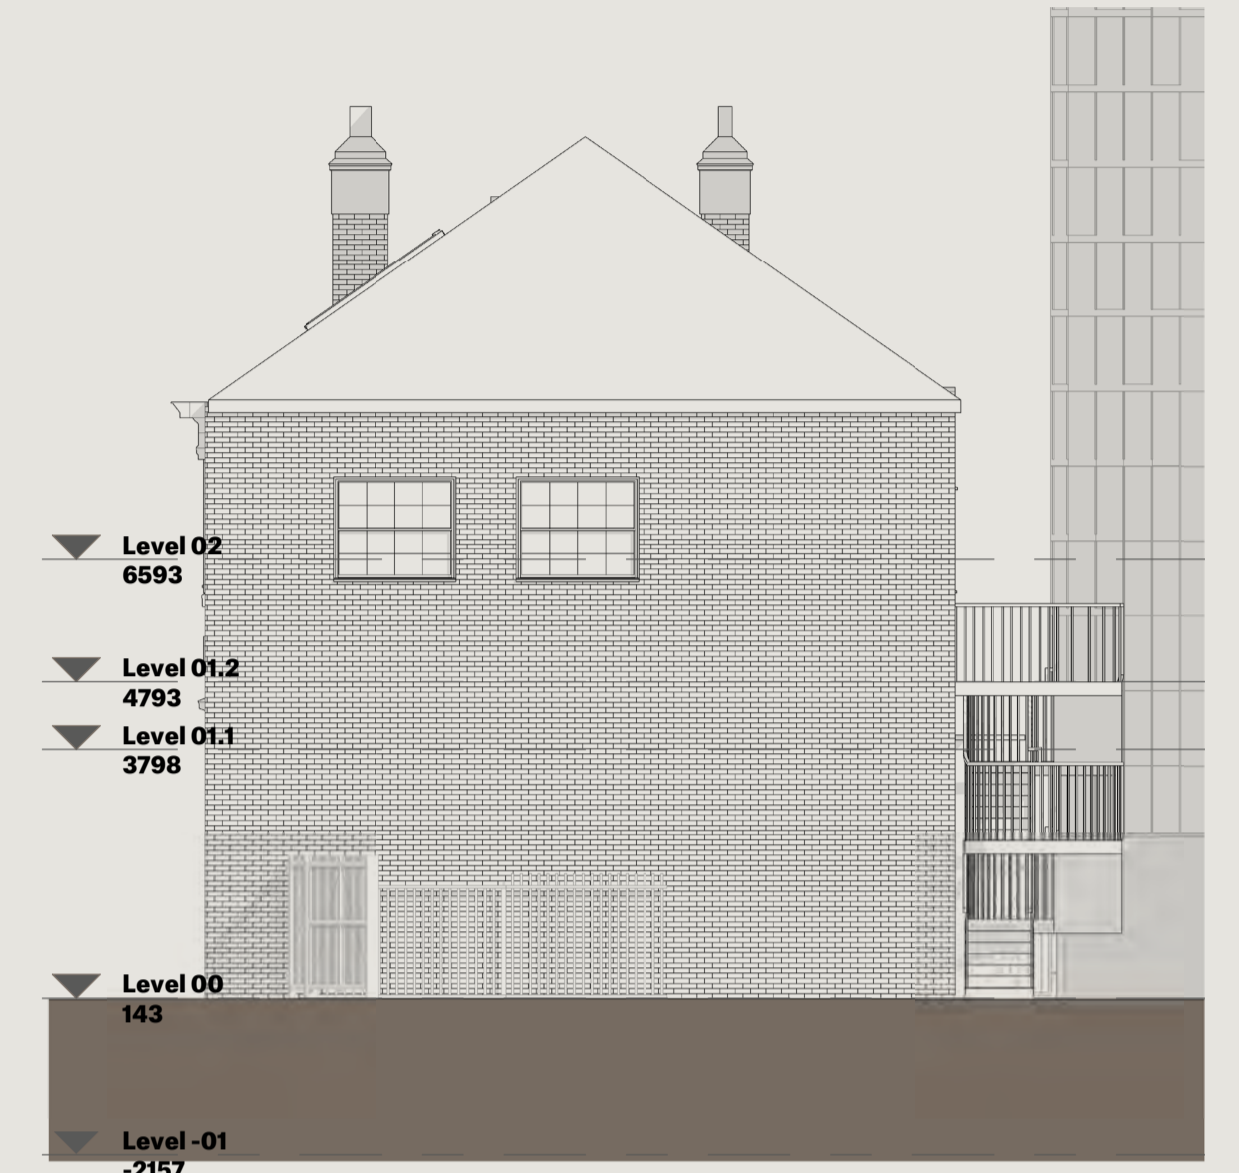


NORTH ELEVATION




SECTION A

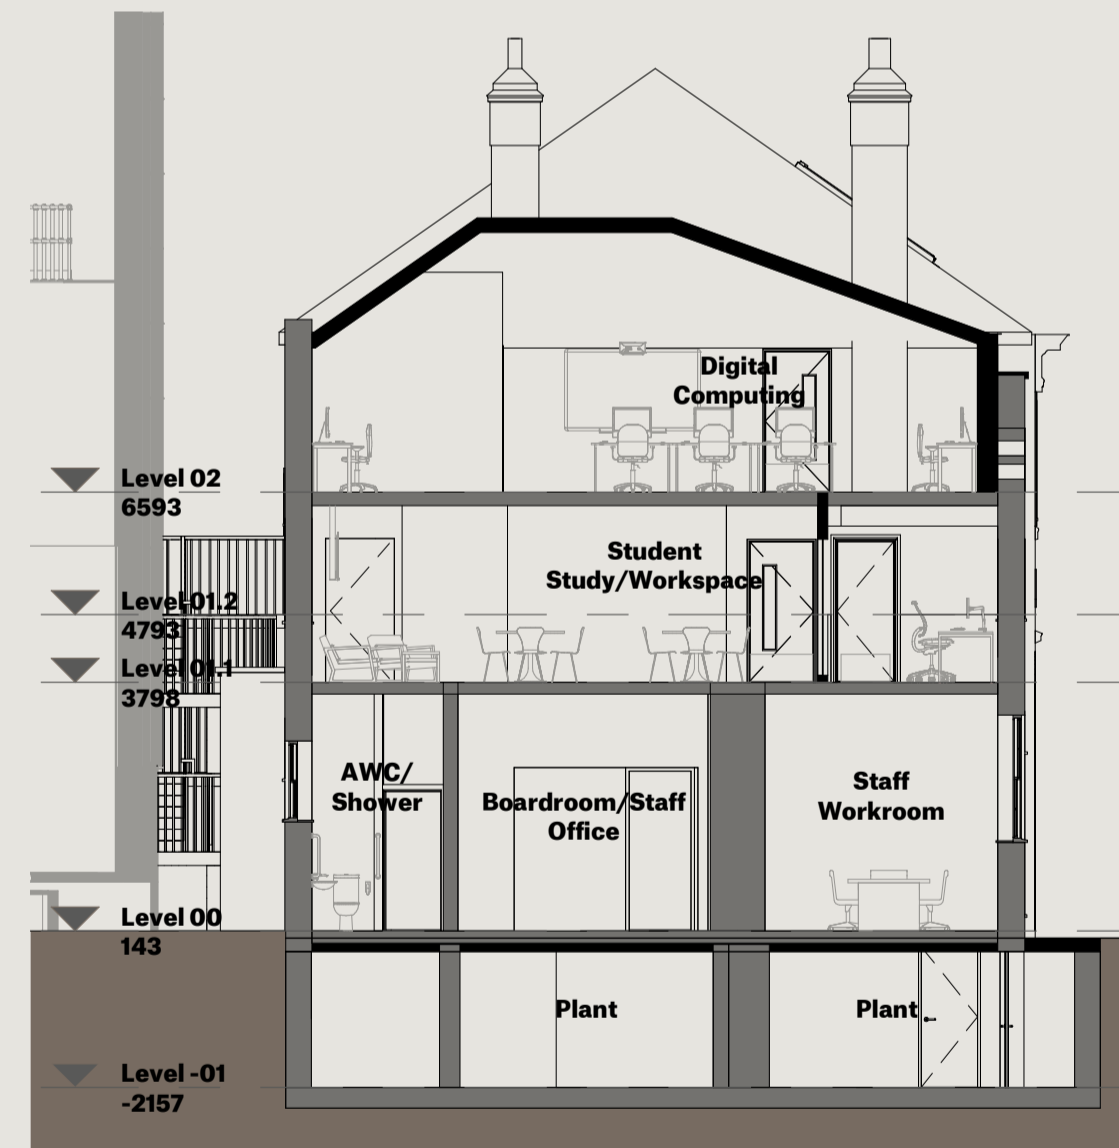


SECTION B

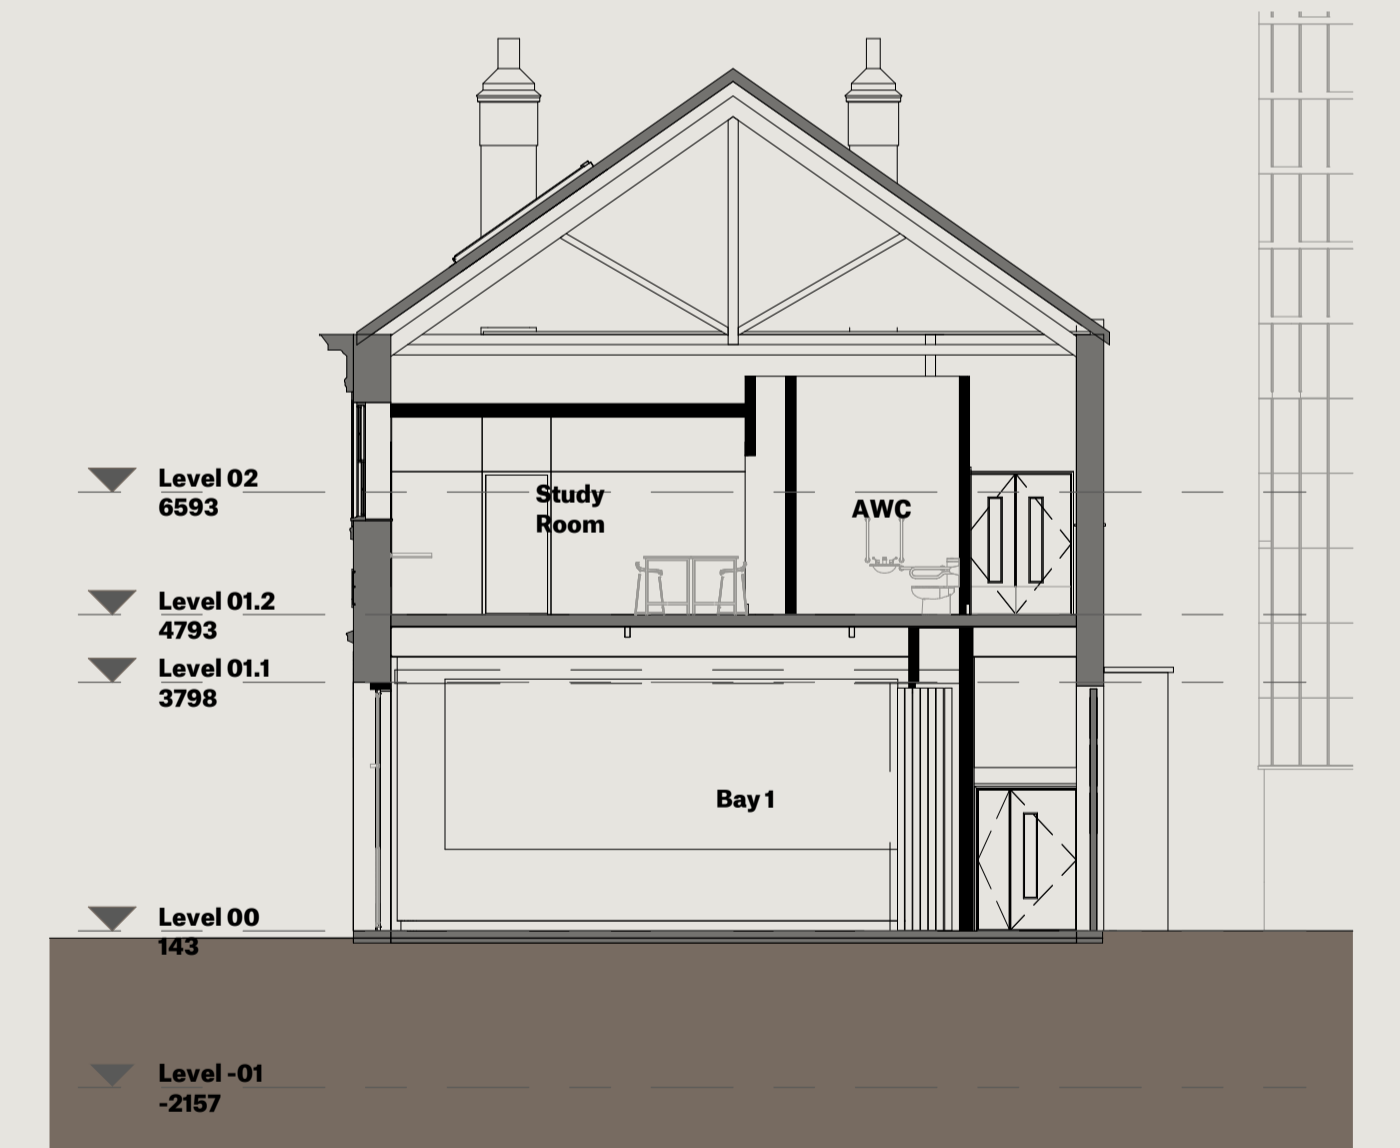

SECTION C

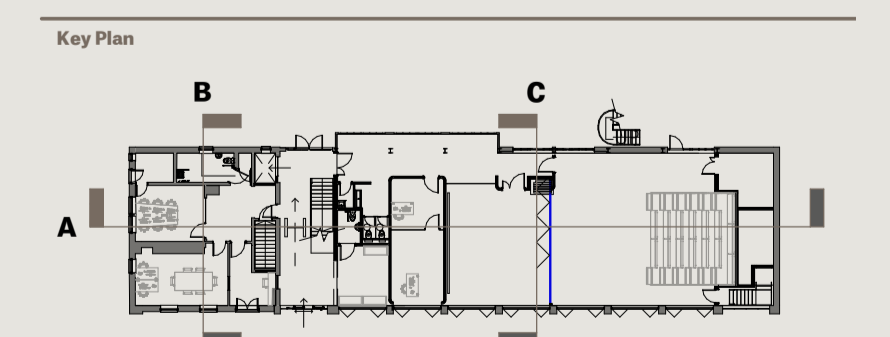

ARTIST'S IMPRESSIONS

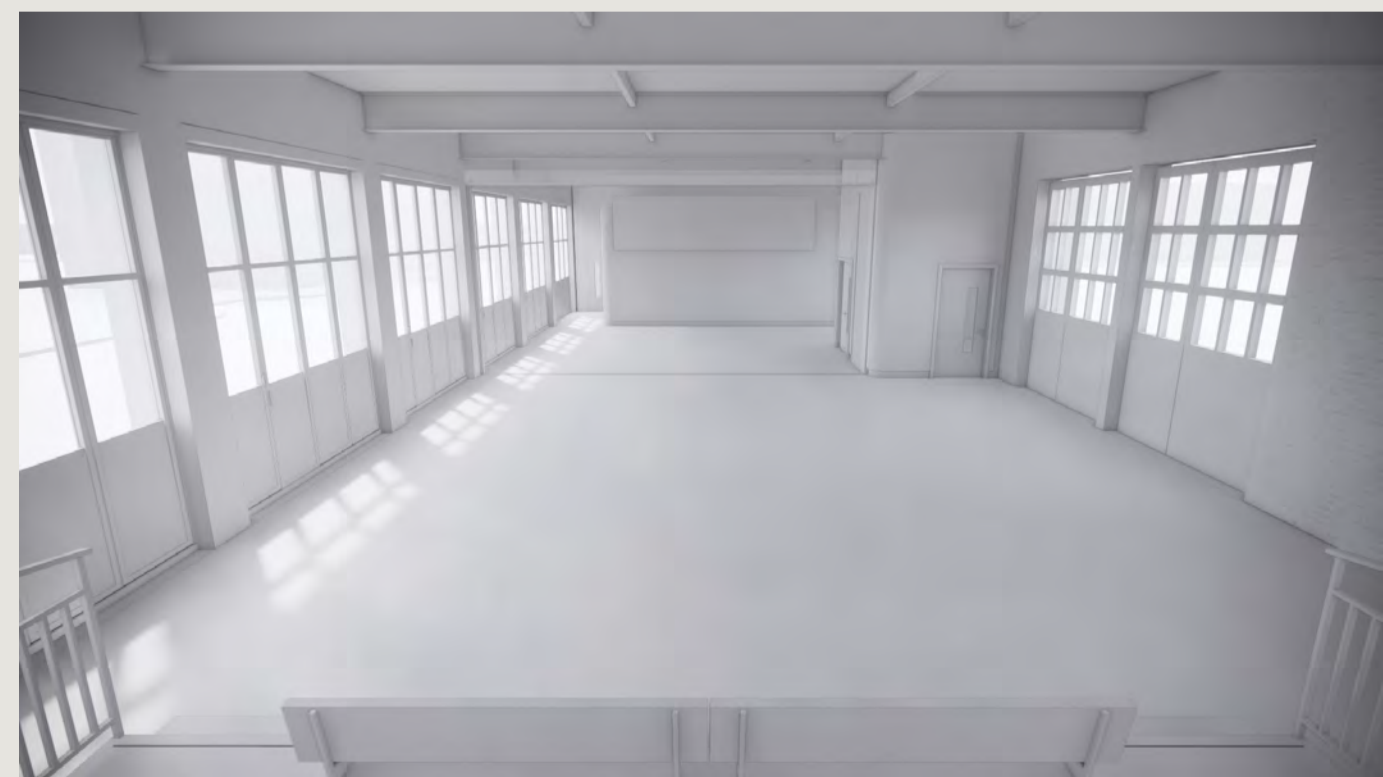

SPACE

esteem



Rethink tomorrow